

MOUNTAIN LIVING AT ITS BEST



THE CHALET'S AT MONASHEE RIDGE

www.MonasheeRidge.com

PHASE ONE SELLING FAST



LOT & CHALET PACKAGES AVAILABLE NOW

SKI-N SKI-OUT DIRECT FROM SERWA'S RUN



- ▲ SKI-IN, SKI-OUT
- ▲ LOW STRATA FEES
- ▲ MOUNTAIN VIEWS
- ▲ RENTAL FRIENDLY
- ▲ NATURE AT YOUR DOOR
- ▲ SNOWMOBILE FRIENDLY

MODERN MOUNTAIN DESIGN



- ▲ OPEN CONCEPT
- ▲ VAULTED CEILINGS
- ▲ FLOOR-CEILING WINDOWS

- ▲ 3 BDRM-2.5 BATH
- ▲ 4 BDRM-3 BATH
- ▲ ROOM FOR EVERYTHING

OWNERSHIP AT MONASHEE RIDGE




- ▲ BARELAND STRATA
- ▲ YOU OWN THE LOT, YOU OWN THE HOME
- ▲ LOW MONTHLY STRATA FEES
- ▲ CR3 ZONING ALLOWS 1 LEGAL SUITE/UNIT
- ▲ SHORT OR LONG TERM RENTALS
- ▲ SNOWMOBILE ACCESS ON STRATA ROAD
- ▲ DIRECT SLED ACCESS TO TRAILS FROM ENTRANCE

WALK-UP 4-BEDROOM CHALET



- ▲ 4 BEDROOMS (SLEEPS 10-12)
 - ▲ MASTER & 2 BEDROOMS UPSTAIRS
 - ▲ KIDS BUNKROOM ON MAIN FLOOR
- ▲ 3 BATHROOMS
 - ▲ MASTER ENSUITE, JACK & JILL UPSTAIRS
 - ▲ 3-PC BATH ON MAIN FLOOR
- ▲ 1900 SQ FT IN TOTAL
- ▲ PRICED FROM \$849,000 PLUS GST

WALK-UP CHALET: LOWER FLOOR

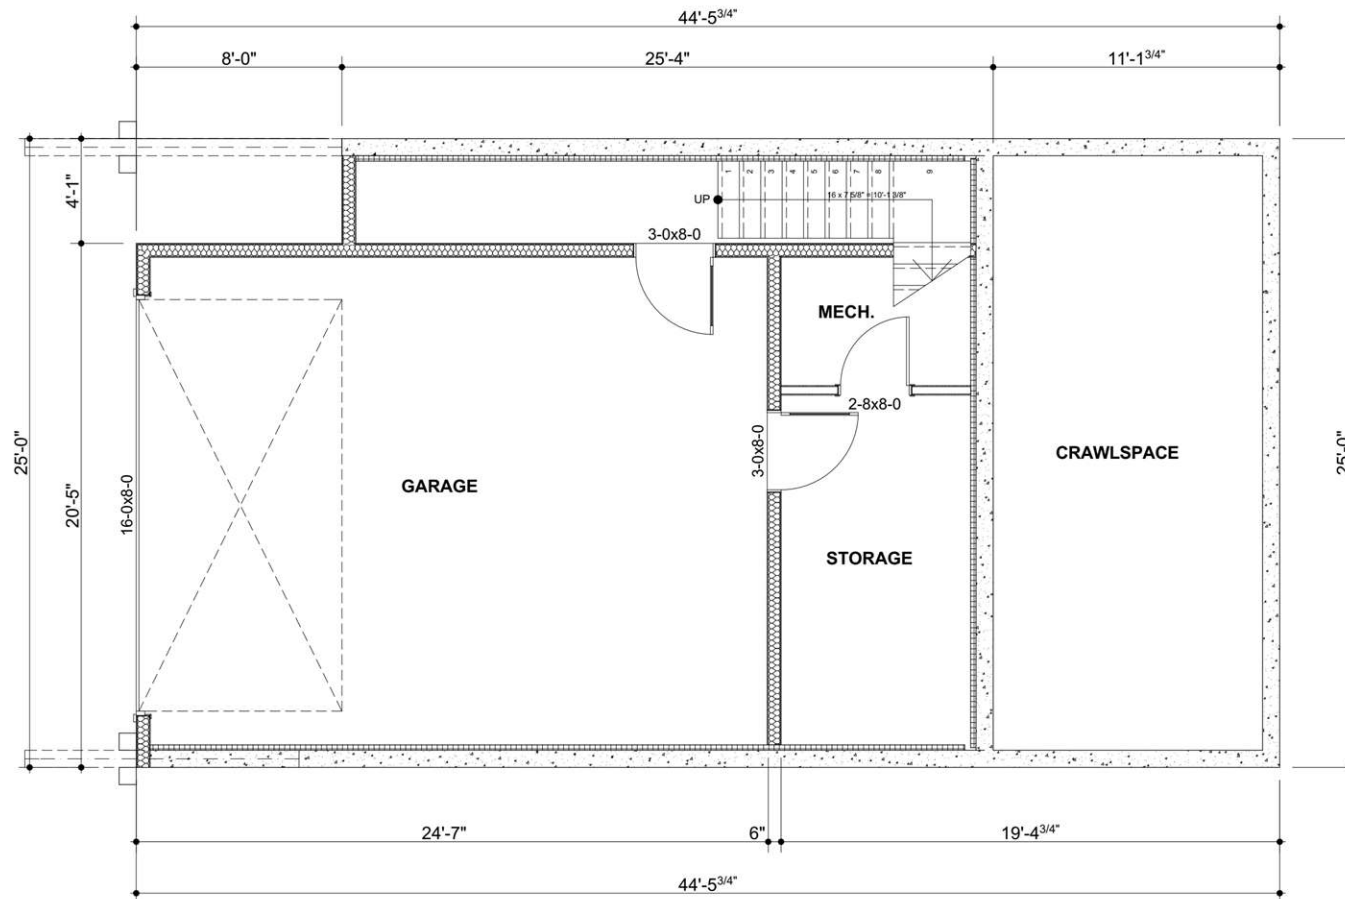

LOWER FLOOR ARCHITECTURAL PLAN

SCALE: 1/4" = 1'-0"

LOWER LEVEL - 251 SQFT



FELIX WESTERKAMP, dipl.-ing(FH)
1587 SUTHERLAND AVENUE
KELOWNA, B.C. V1Y 1Y7
(250) 879-7846
e-mail: baushaus.f@shaw.ca
web: www.baushausdesigns.com

PROJECT: MONASHEE RIDGE WALKUP CABIN
BIG WHITE, BC

TITLE: LOWER FLOOR PLAN


CLIENT: _____
OWNER: _____
LEGAT: _____

REVISED: _____
REVISED: _____
REVISED: _____
REVISED: _____

SCALE: AS NOTED
DATE: 2/12/2020

SHEET: A-101

WALK-UP CHALET: MAIN FLOOR

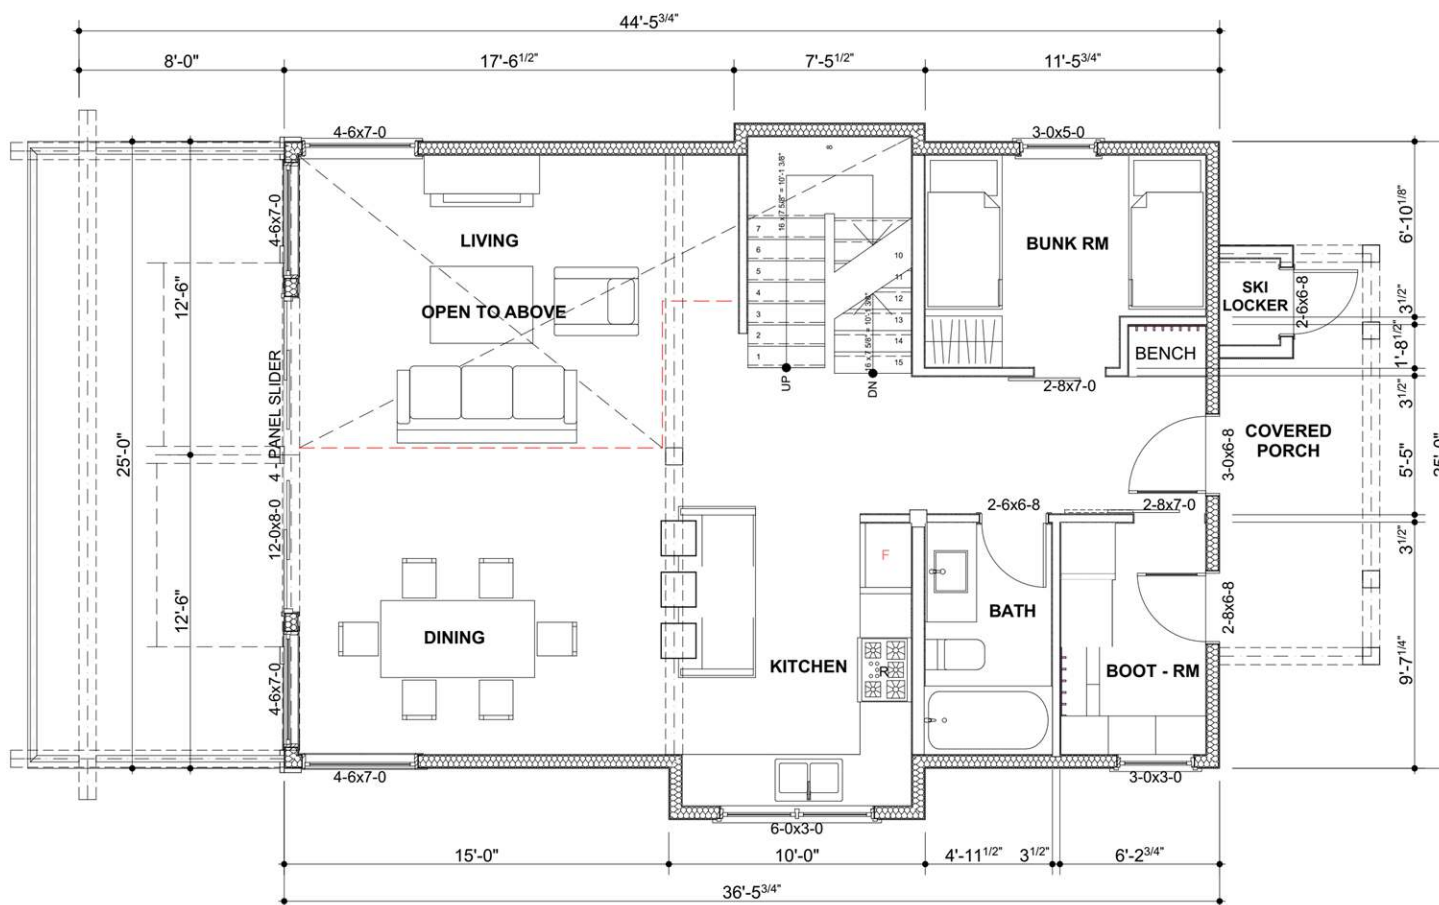

MAIN FLOOR ARCHITECTURAL PLAN

SCALE: 1/4" = 1'-0"

MAIN LEVEL - 917 SQFT



FELIX WESTERKAMP, dipl.-ing (FH)
1587 SUTHERLAND AVENUE
KELOWNA, B.C. V1Y 5Y7
(250) 878-7946
e-mail: bauhaus1@shaw.ca
web: www.bauhausdesign.ca


PROJECT: MONASHEE RIDGE WALKUP CABIN
BIG WHITE, BC

TITLE: MAIN FLOOR PLAN

CLIENT:	OWNER:	DESIGNER:
REVISION:	REVISION:	REVISION:
REVISION:	REVISION:	REVISION:
REVISION:	REVISION:	REVISION:
SCALE: AS NOTED	DATE: 2/12/2020	
SHEET:		

A-102

WALK-UP CHALET: UPPER FLOOR

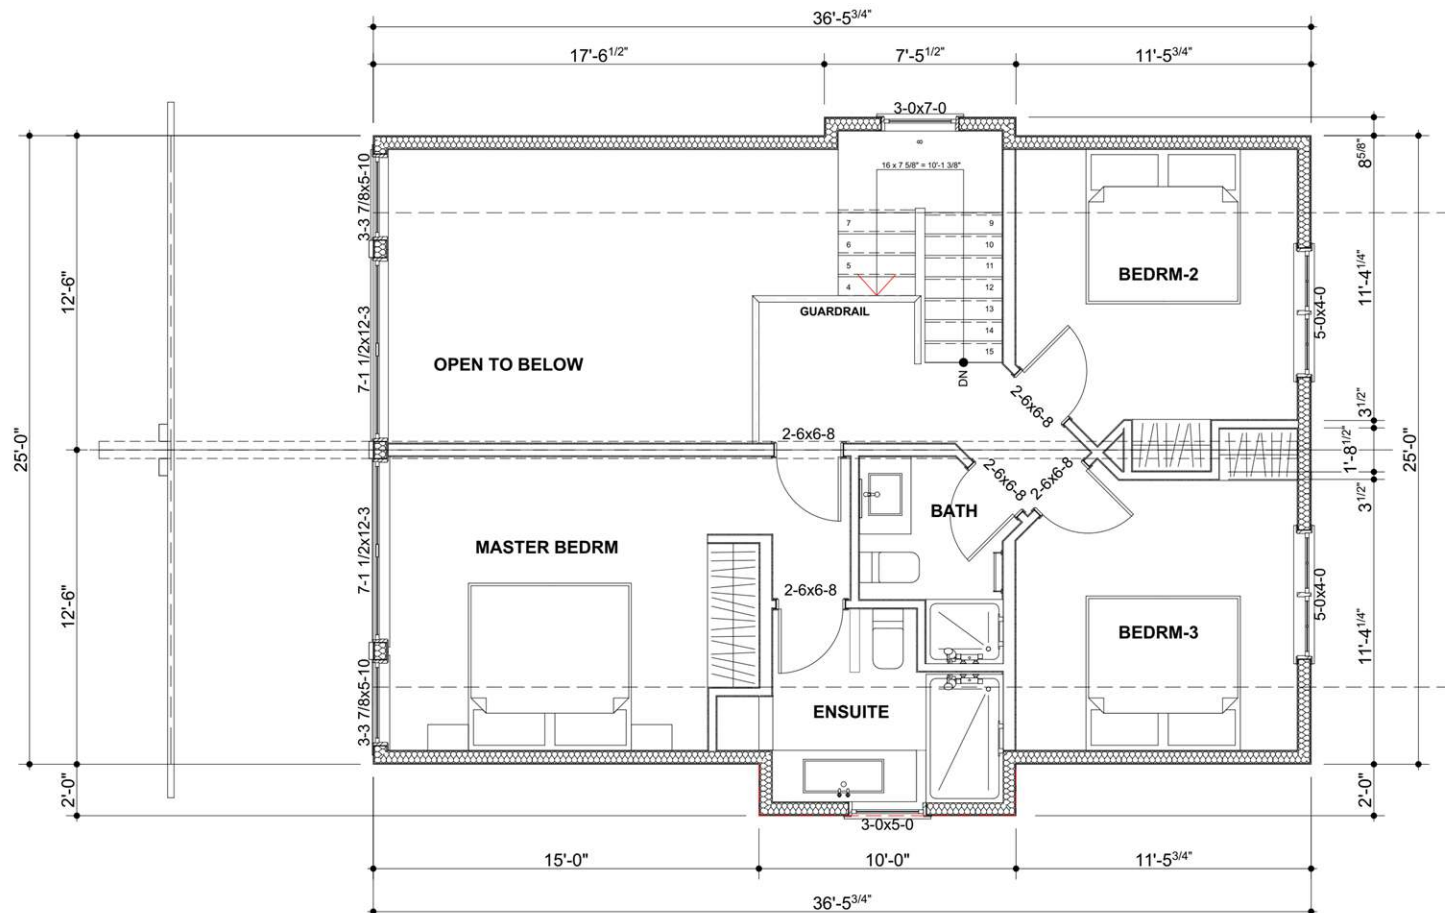

UPPER FLOOR ARCHITECTURAL PLAN

SCALE: 1/4" = 1'-0"

UPPER LEVEL - 711 SQFT



FELIX WESTERKAMP, dipl.-ing(FH)
1587 SUTHERLAND AVENUE
KELOWNA, B.C. V1Y 5Y7
(250) 878-7848
e-mail: bauhaus1@shaw.ca
web: www.bauhausdesigns.com

PROJECT:
MONASHEE RIDGE WALKUP CABIN
BIG WHITE, BC

TITLE:
UPPER FLOOR PLAN

CLIENT:	OWNER:	LEGEND:
REVISED:	REVISED:	REVISED:
REVISED:	REVISED:	REVISED:
SCALE:	DATE:	
AS NOTED	2/12/2020	
SHEET:		


A-103


WALK-OUT 4-BEDROOM CHALET



- ▲ 4 BEDROOMS (SLEEPS 10-12)
 - ▲ MASTER & 2 BEDROOMS DOWNSTAIRS
 - ▲ KIDS BUNKROOM ON MAIN FLOOR
- ▲ 3 BATHROOMS
 - ▲ MASTER ENSUITE, JACK & JILL DOWNSTAIRS
 - ▲ 3-PC BATH ON MAIN FLOOR
- ▲ 1800 SQ FT IN TOTAL
- ▲ PRICED FROM \$799,000 PLUS GST


WALK-OUT CHALET: MAIN FLOOR

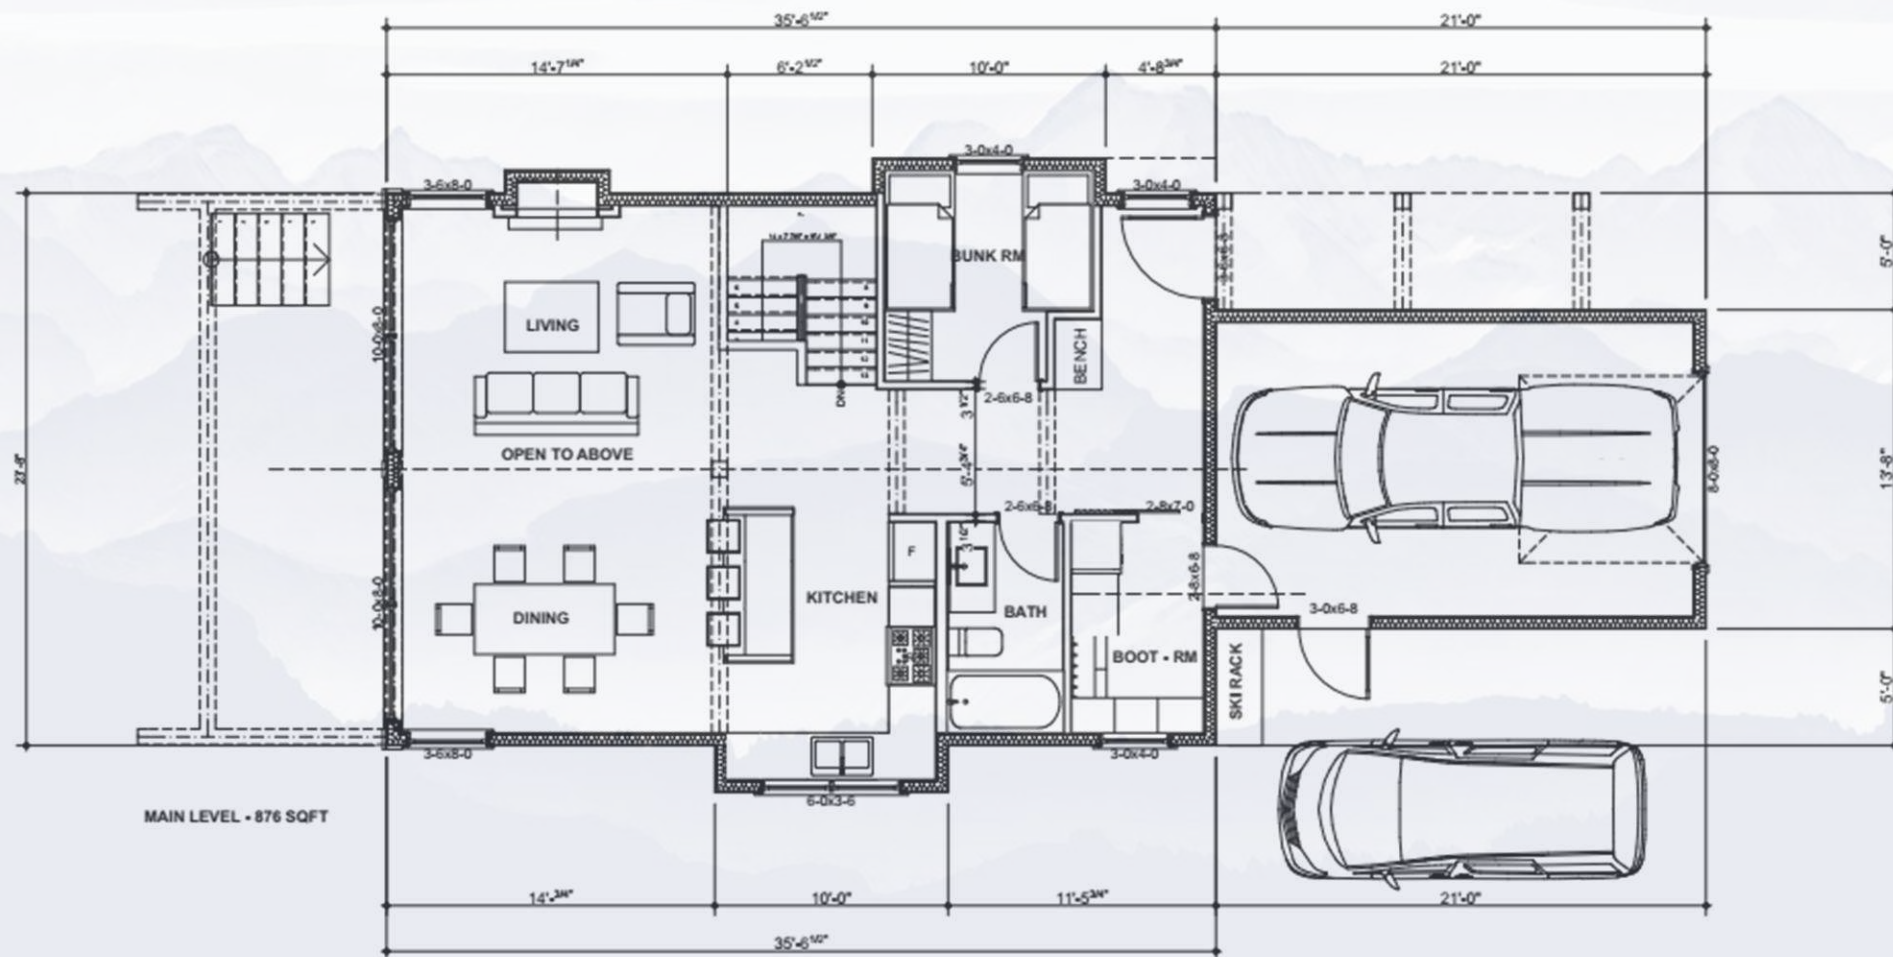

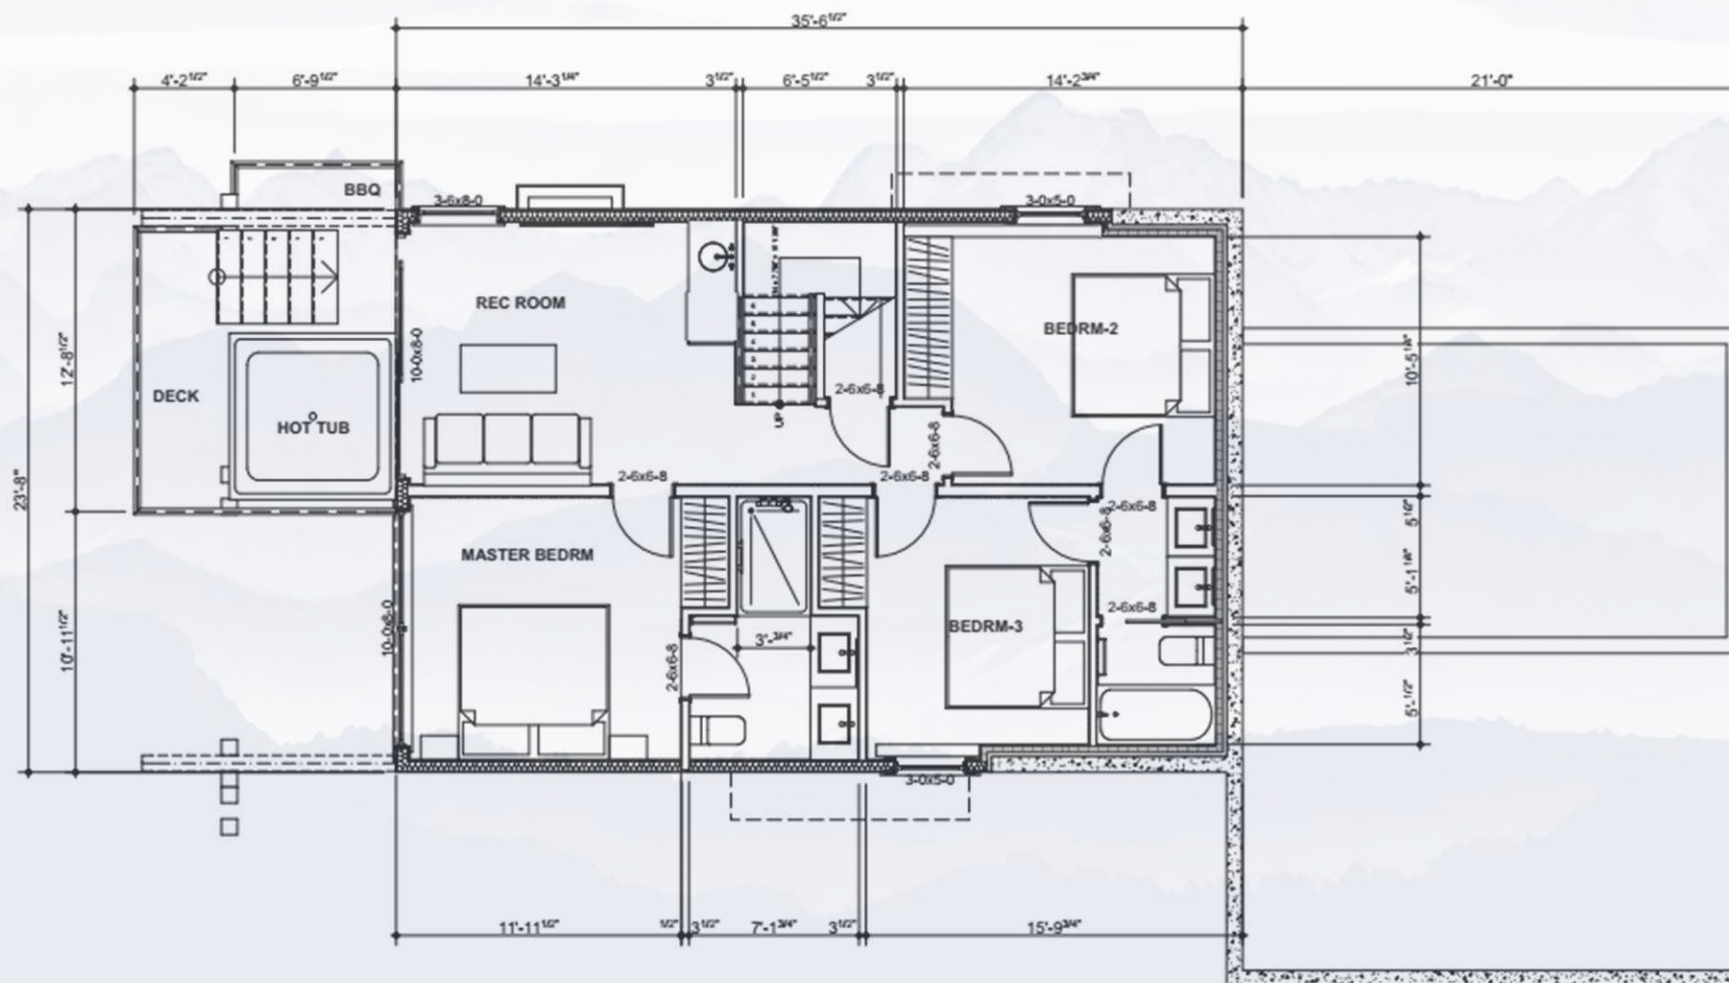



INVEST IN 'MOUNTAIN LIVING AT ITS BEST'

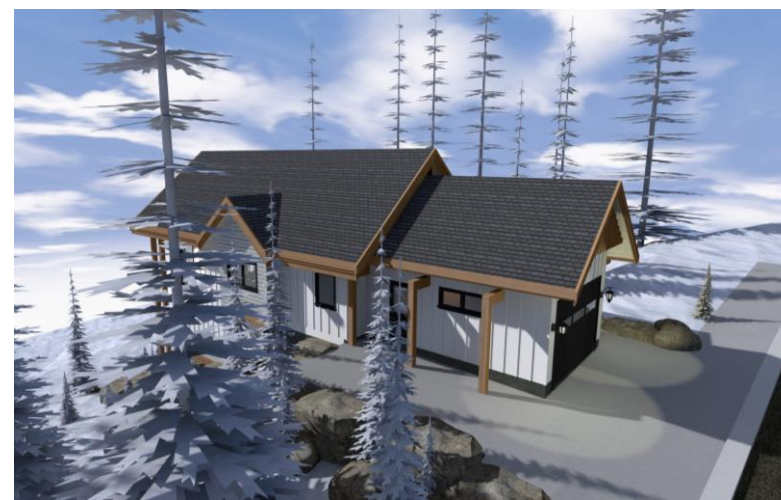



MONASHEE RIDGE

www.MONASHEERIDGE.COM